

Copyright Reserved

The Contractor shall verify and be responsible for all dimensions. DO NOT scale the drawing - any errors or omissions shall be reported to Stantec without delay.
The Copyrights to all designs and drawings are the property of Stantec. Reproduction or use for any purpose other than that authorized by Stantec is forbidden.

Legend

- ORIGINAL GROUND ELEVATION
- PROPOSED ELEVATION
- PROPOSED LOT CORNER ELEVATION
- FLOW DIRECTION AND GRADE
- FINISHED FIRST FLOOR ELEVATION
- E.F. (ENGINEERED FILL REQUIRED)
- TERRACING 3:1 SLOPE MAXIMUM (UNLESS OTHERWISE SHOWN)
- PROPOSED SWALE
- DIRECTION OF OVERLAND FLOW
- PROPOSED VALVE BOX
- PROPOSED SANITARY SEWER MANHOLE
- PROPOSED STORM SEWER MANHOLE
- PROPOSED CATCH BASIN
- PROPOSED DEPRESSED CURB LOCATION
- PROPOSED MOUNTABLE/BARRIER CURB LOCATIONS
- MAX PONDING LIMITS
- PROPOSED TACTILE WALKING SURFACE INDICATOR (TWSI)

Revision	By	Appd.	YY.MM.DD	
6	REVISD AS PER TOWN COMMENTS	WAJ	KJK	24.06.13
5	REVISD SITE PLAN	WAJ	KJK	24.04.25
4	REVISD RETAINING WALL	WAJ	KJK	24.01.09
3	REVISD AS PER TOWN COMMENTS	WAJ	KJK	23.12.21
2	REVISD SITE PLAN	WAJ	KJK	23.07.14
1	ISSUED FOR REVIEW	WAJ	KJK	23.04.03

File Name:	WAJ	KJK	WAJ	23.02.22
160401796-D8.dwg	Dwn.	Chkd.	Dgn.	YY.MM.DD

Permit-Seal


Client/Project
1384341 ONTARIO LTD.

MISSISSIPPI SHORES APARTMENTS
BLOCK 207 & 208
CARLETON PLACE, ON, CANADA

Title
GRADING PLAN

Project No.	Scale	0	3	9	15m
160401796	1:300				
Drawing No.	Sheet	Revision			

GP-1 2 of 6 6

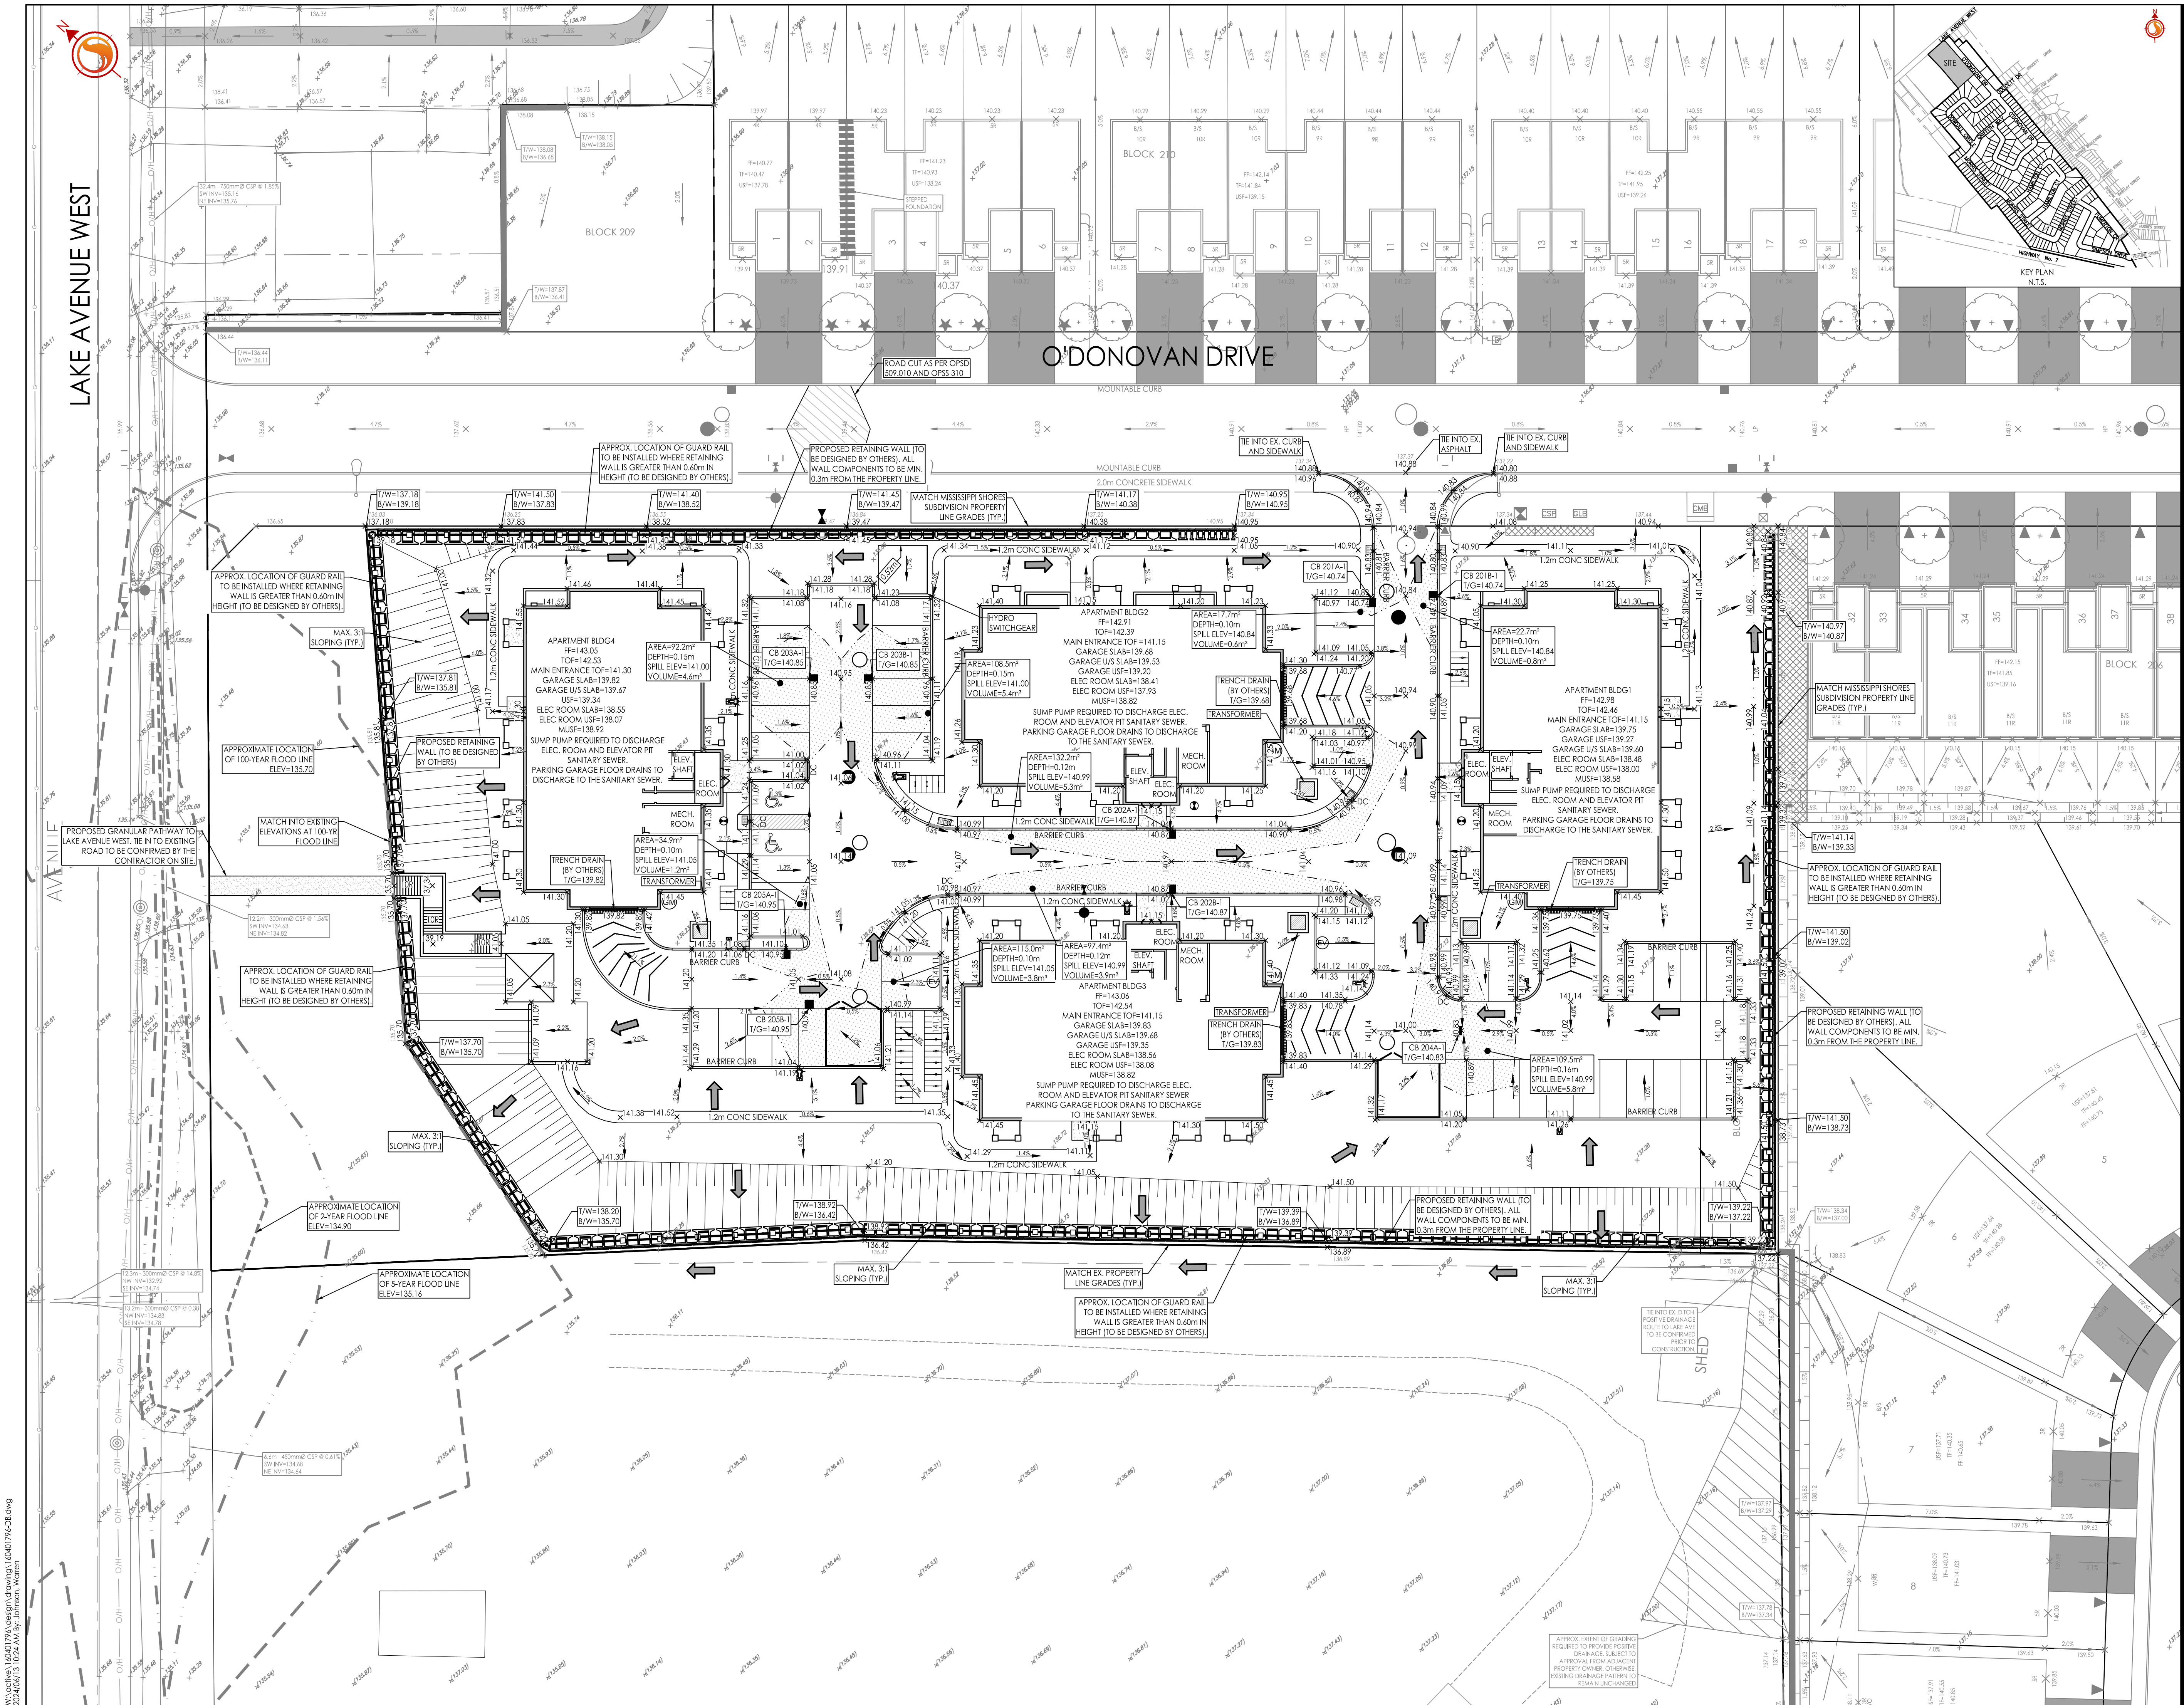

2024/06/13 10:24 AM
 160401796-D8.dwg
 ARCH-0