



Natatorium =	2,120 m ²
Gym =	1,711 m ²
Support Spaces =	821 m ²
Basement Filtration Room =	400 m ²
Total =	5,052 m²
Lap Pool surface area =	506 m ²
Leisure Pool surface area =	216 m ²
Wellness Spa/Warm Pool surface area =	88 m ²

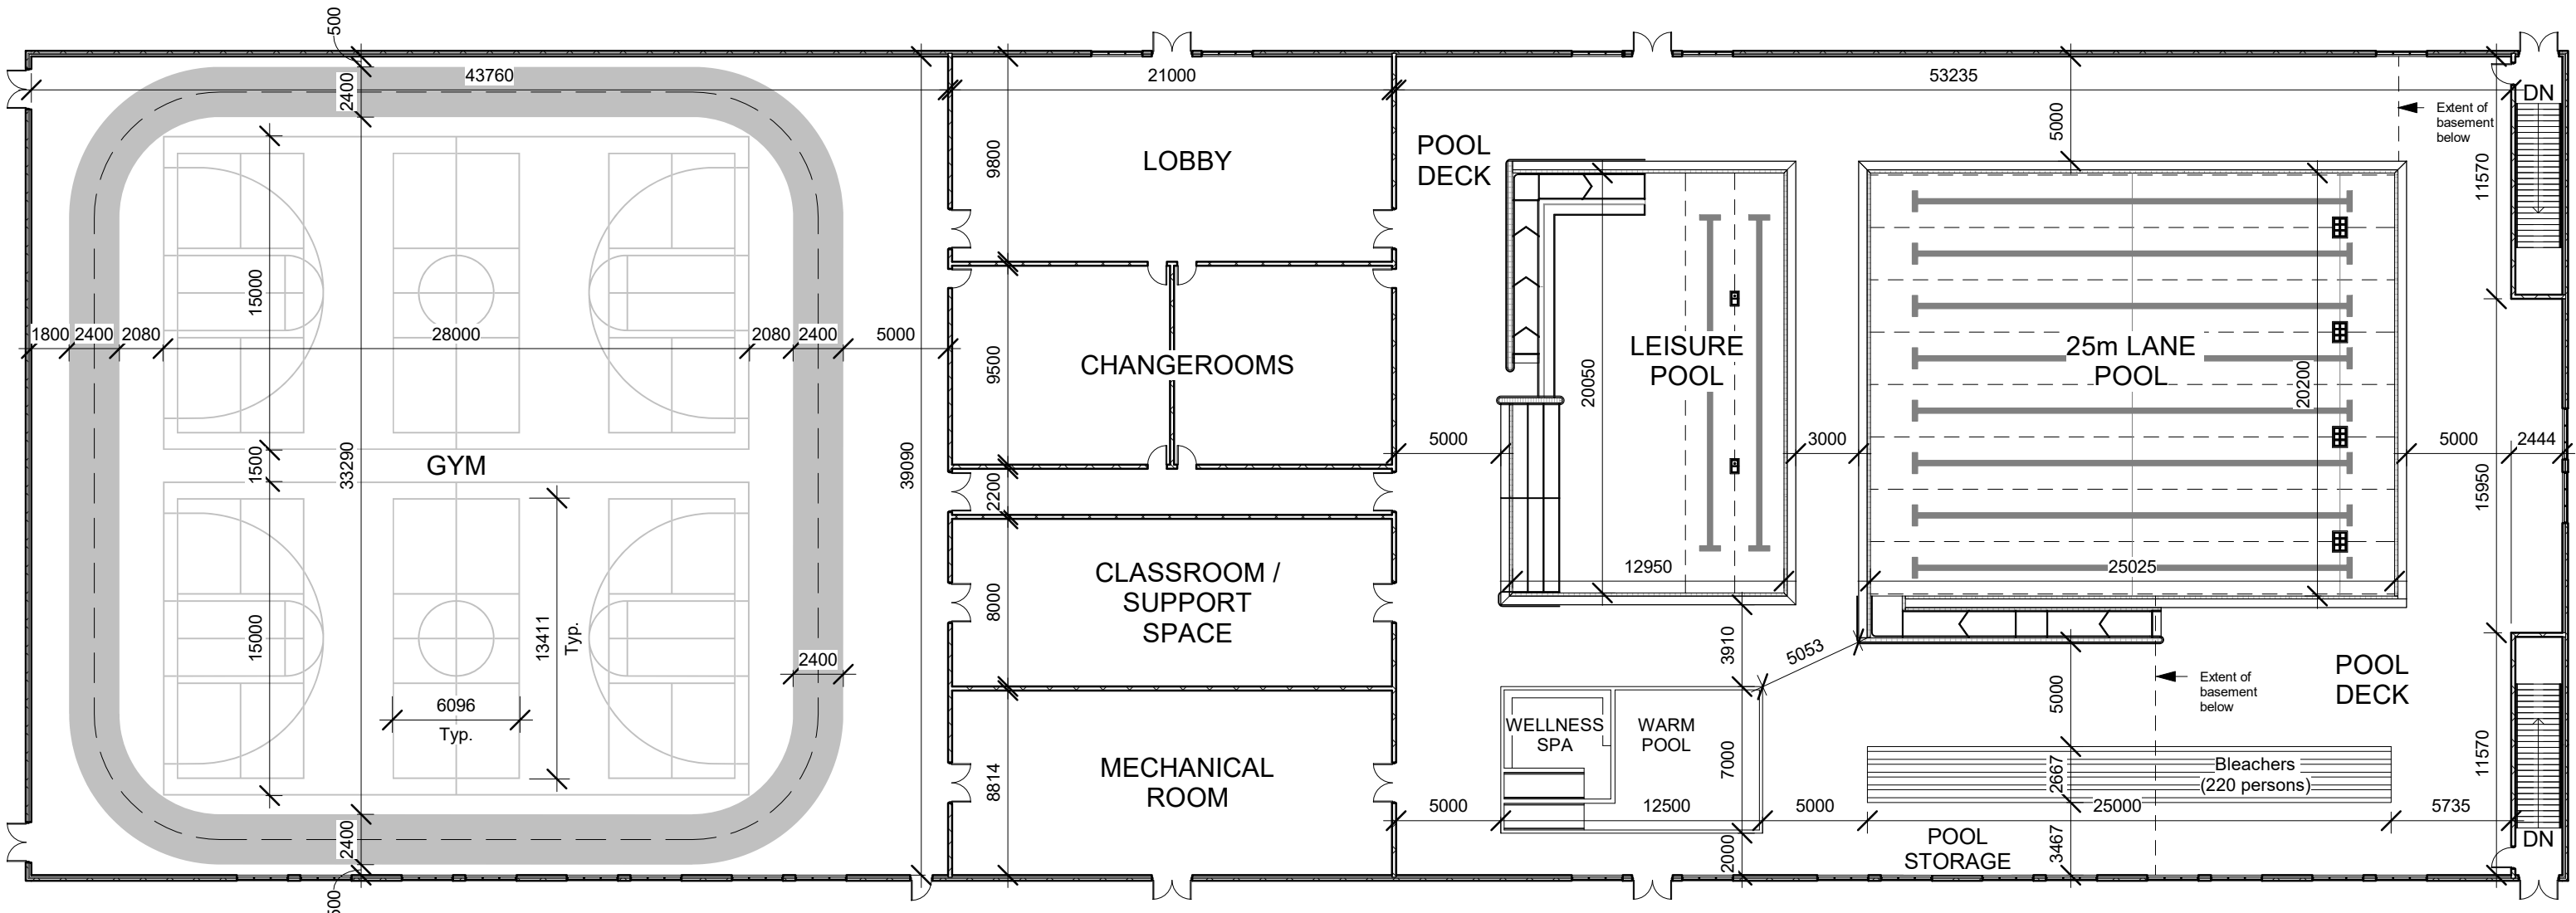

Preliminary Ground Floor Layout
SCALE: 1 : 300

2026-04-08 2:31:55 PM

Carleton Place Recreation Centre		DATE: March 2026
AQ000		SCALE: 1 : 300
		PAGE: 1 / 1
		DRAWN BY: DJ
		REVIEWED BY: TH